

FOR CO-ORDINATION ONLY

Cyrano de Bergerac
Act 3
Centre Line Section
Old Auditorium
Set Designer: Chengyan Boon
Advisor: Robert Gardiner
24/04/2014
Scale: 1/4" = 1' - 0"

No.	Date	Description
0	2009-08-18	Issued For Lighting Inventory Requirements


DOUGLAS WELCH DESIGN ASSOCIATES LIMITED
 1 West 7th Avenue
 Vancouver BC
 Canada V6V 1T4
 Phone: (604) 874-0525
 Fax: (604) 874-0527
 info@w-d.com

Copyright Reserved
 These drawings and specifications and the related designs and arrangements represented therein are and shall at all times remain the exclusive property of Douglas Welch Design and are licensed to the client for use on the project only. No other use, reproduction, or distribution is permitted without written consent. All rights are reserved. Where necessary, dimensions on these drawings shall include tolerance and finish. Conditions shall be indicated on drawings and conditions shown on drawings.

Project: UBC Old Auditorium Renovation, 2007

Drawing Title: Section Stage Drive

Drawing No.:
 Date: 2009-07-03
 Drawn: EM
 Checked: RH
 Scale: 1/4" = 1'-0"
 Phase: SD
 Approved:

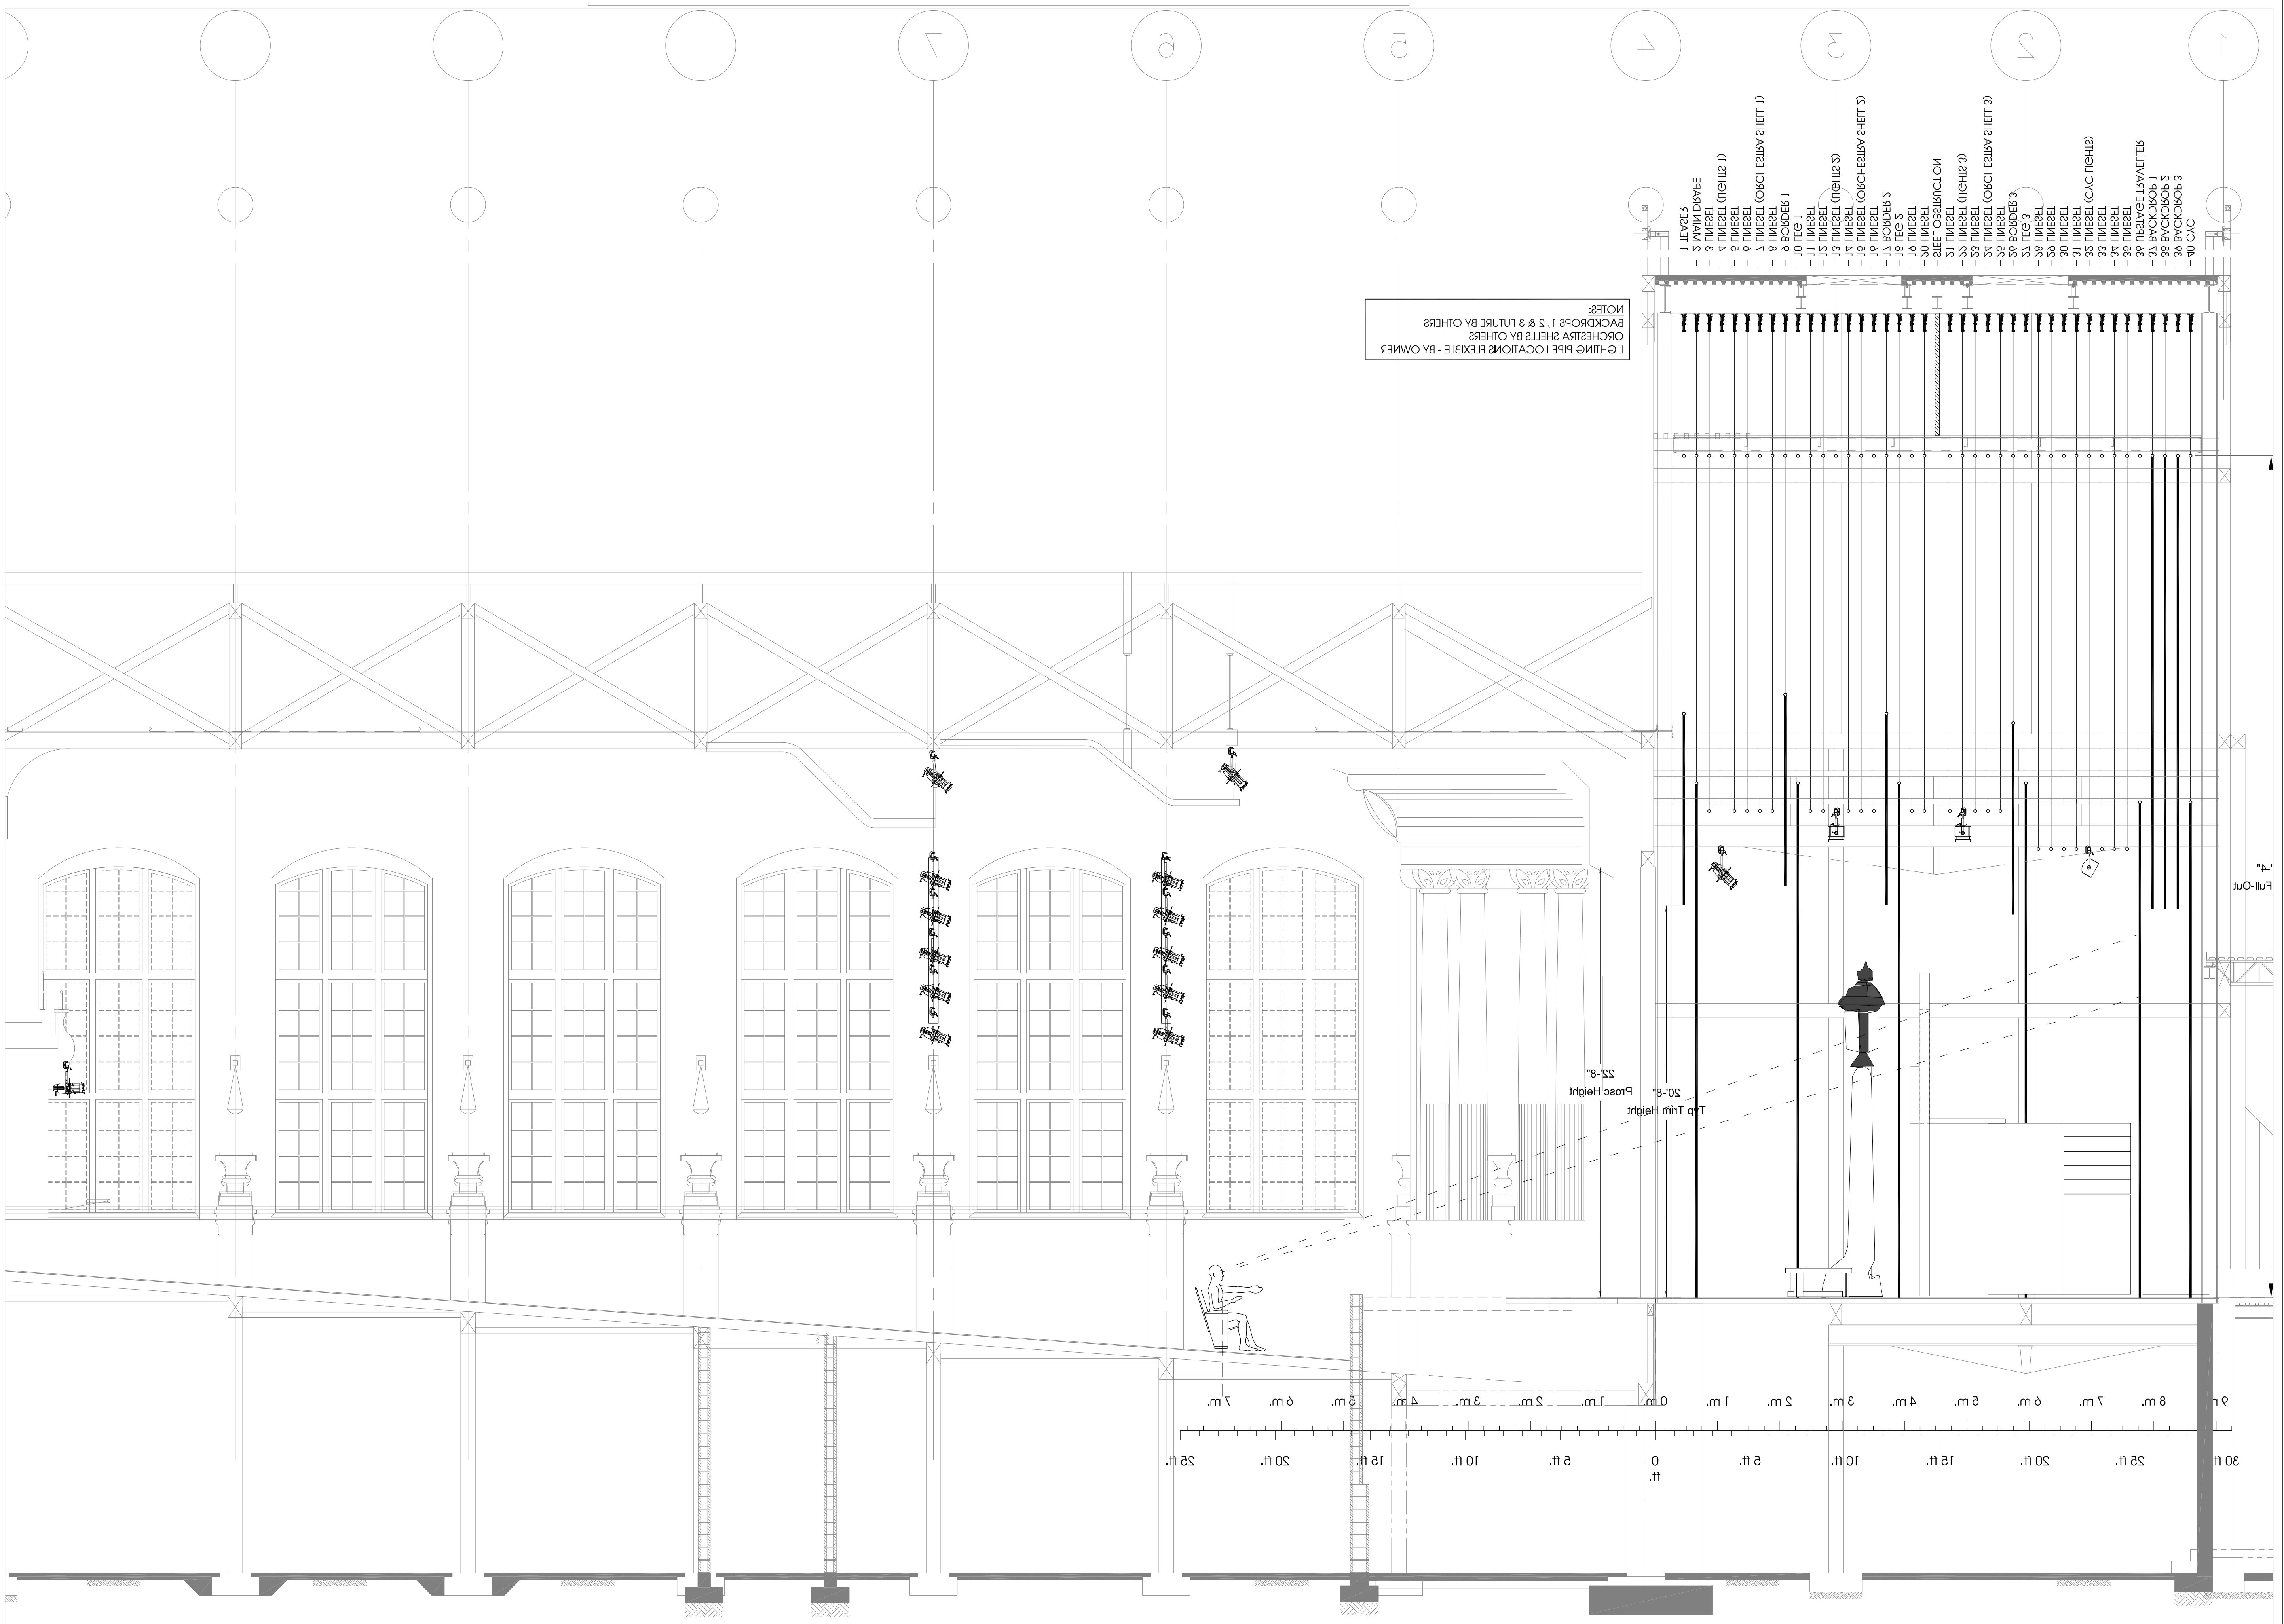

NOTES:
 LIGHTING PIPE LOCATIONS FLEXIBLE - BY OWNER
 BACKDROPS 1, 2 & 3 FUTURE BY OTHERS
 ORCHESTRA SHEETS BY OTHERS

